
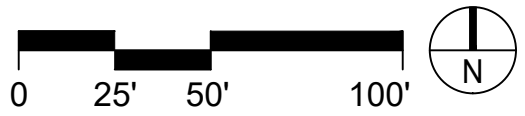


9/9/2024 7:31:35 AM UNION CITY BUILDING ARCH V2_detached.rvt

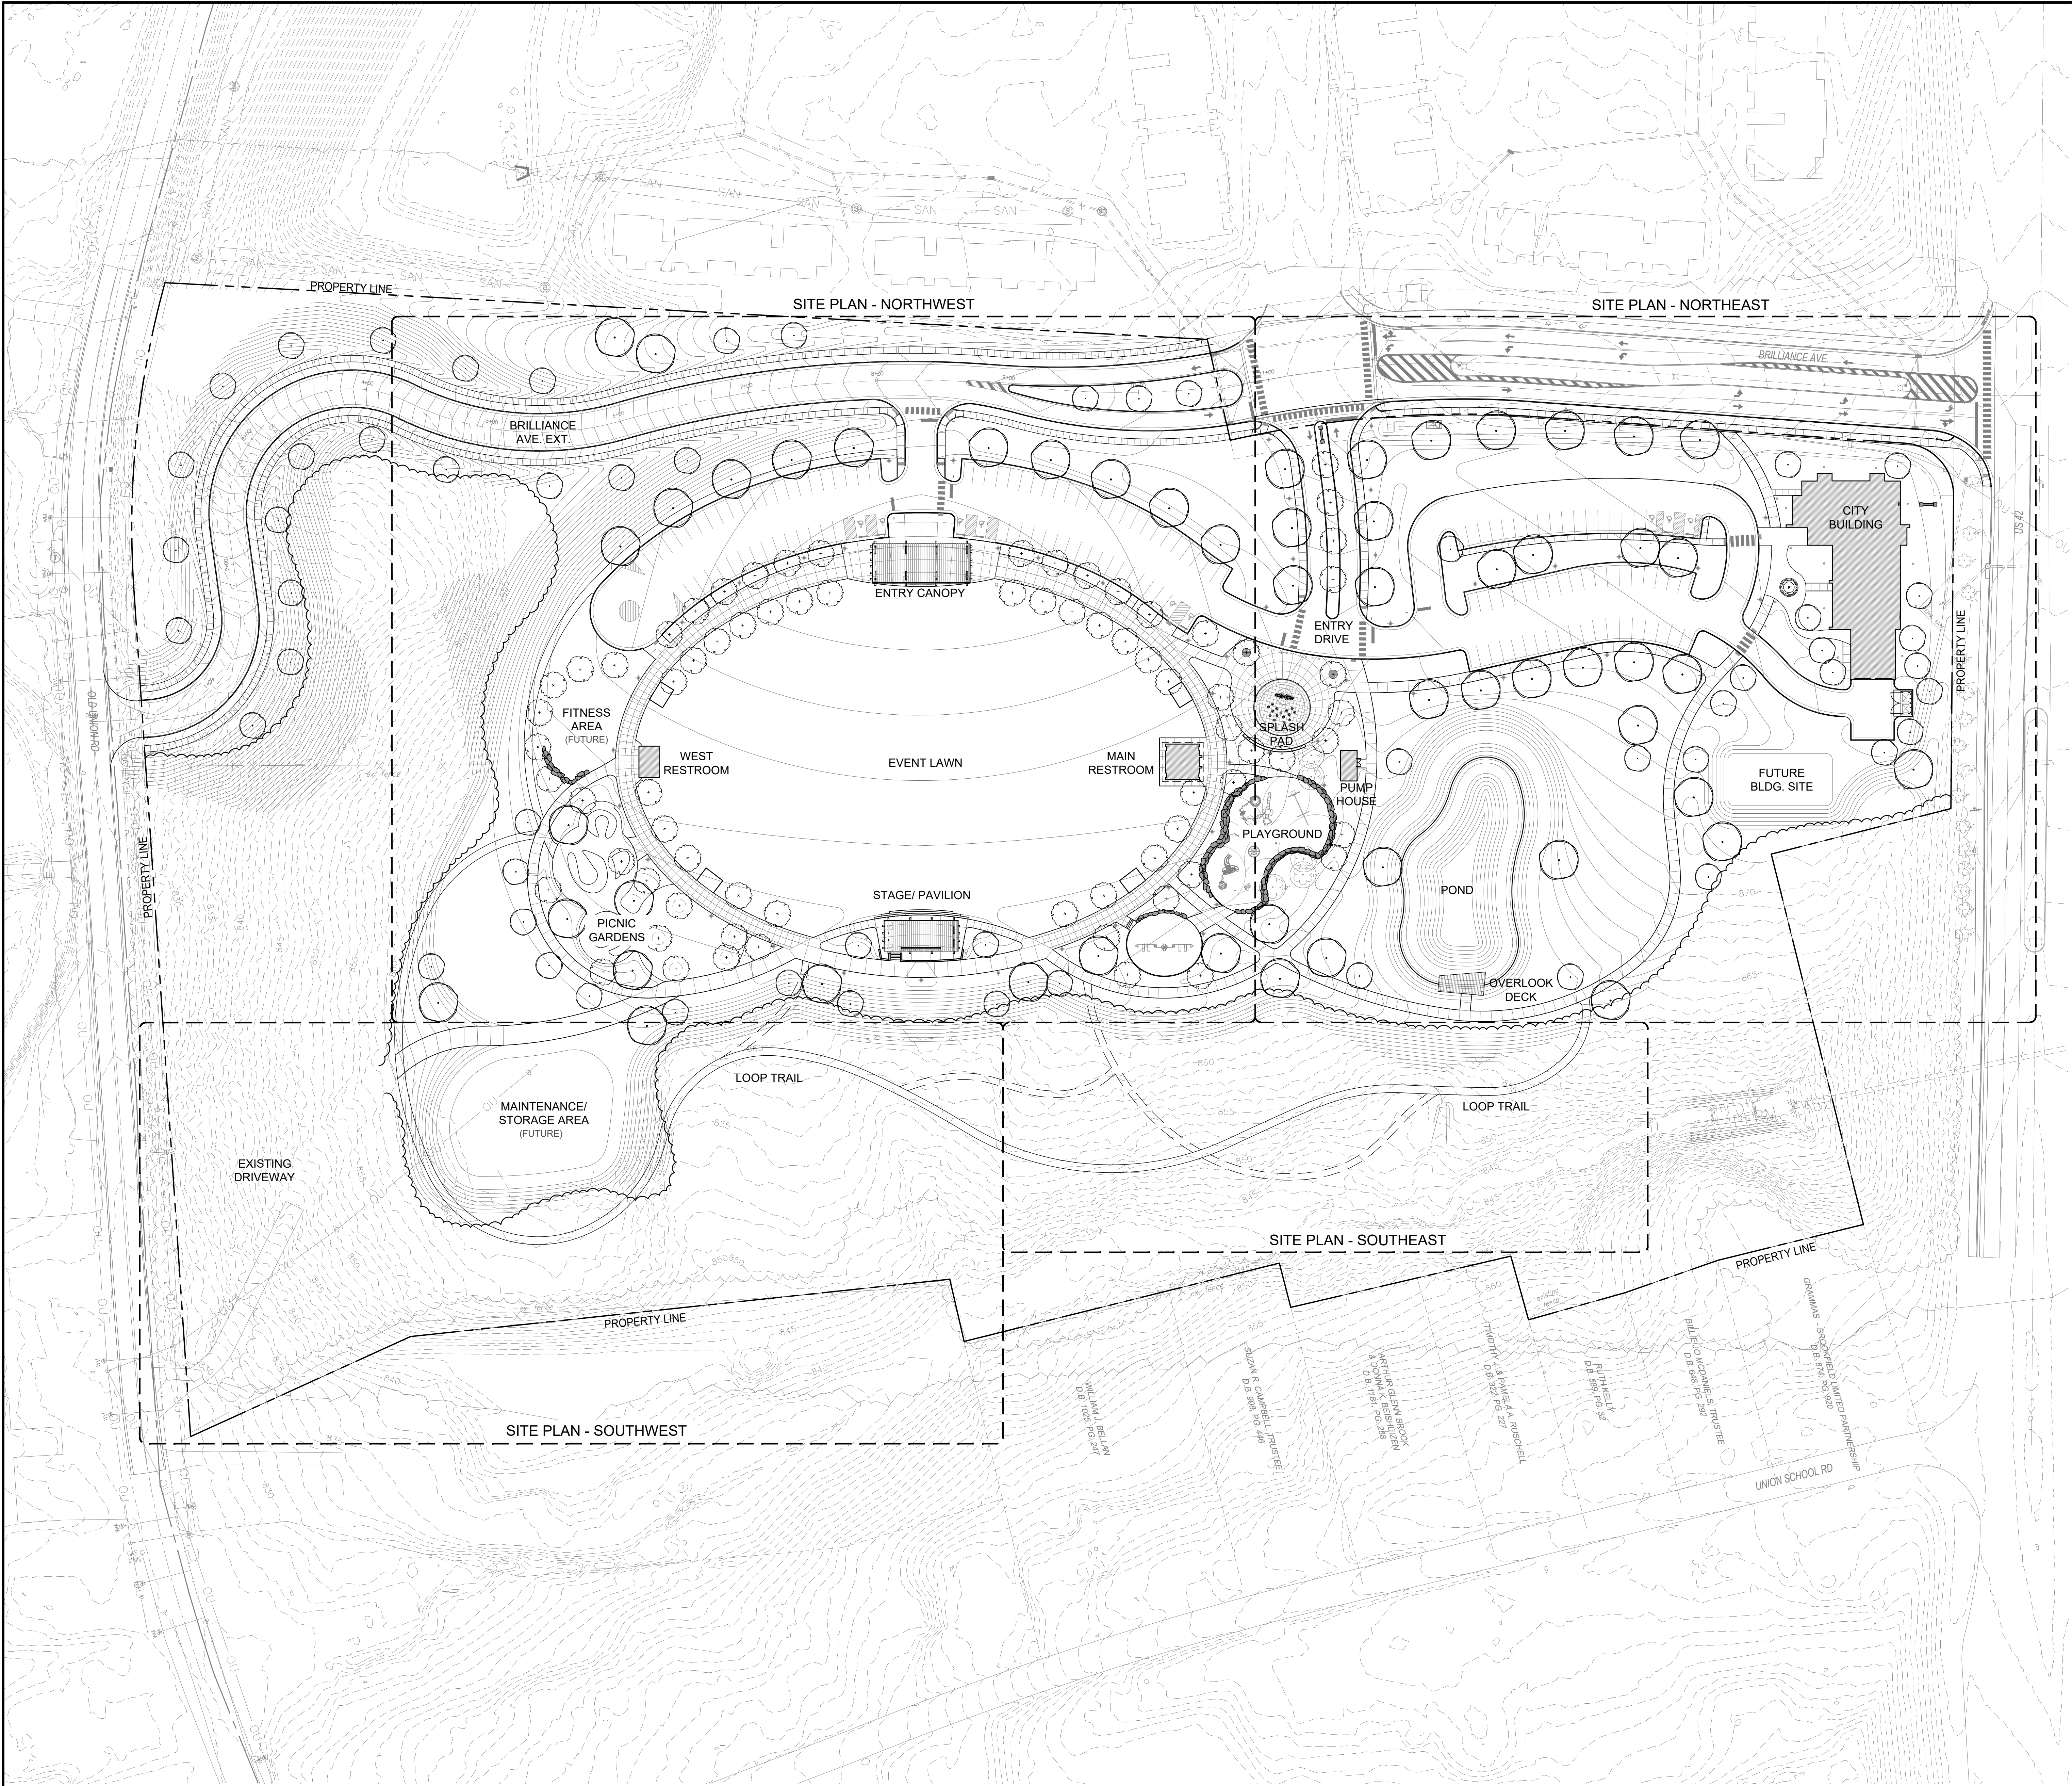

NO.	DESCRIPTION	DATE

DATE: 2025/05/13
JOB STATUS: QA/QC
DRAWN BY: JAM
CHECKED: ADK
PROJECT NO: 2411
SHEET:

L0.02

UNION TOWN SQUARE

CORNER OF BRILLIANCE AVENUE & U.S. HIGHWAY 42

OVERALL KEY PLAN

MKSK
Landscape Architecture
Urban Design
Planning

1815 RACE STREET
CINCINNATI, OH 45202
513.353.3672 MKSKSTUDIOS.COM

SUMMIT
ARCHITECTS + ENGINEERS
3205 Summit Square Place
Lexington, KY 40509
502.244.5850
WWW.SUMMIT-IT.COM